



IMPIANTO TRADIZIONALE CON LOCALE MACCHINA RIDOTTO "LATERALE" TRADITIONAL SYSTEM WITH REDUCED "SIDE" MACHINE ROOM

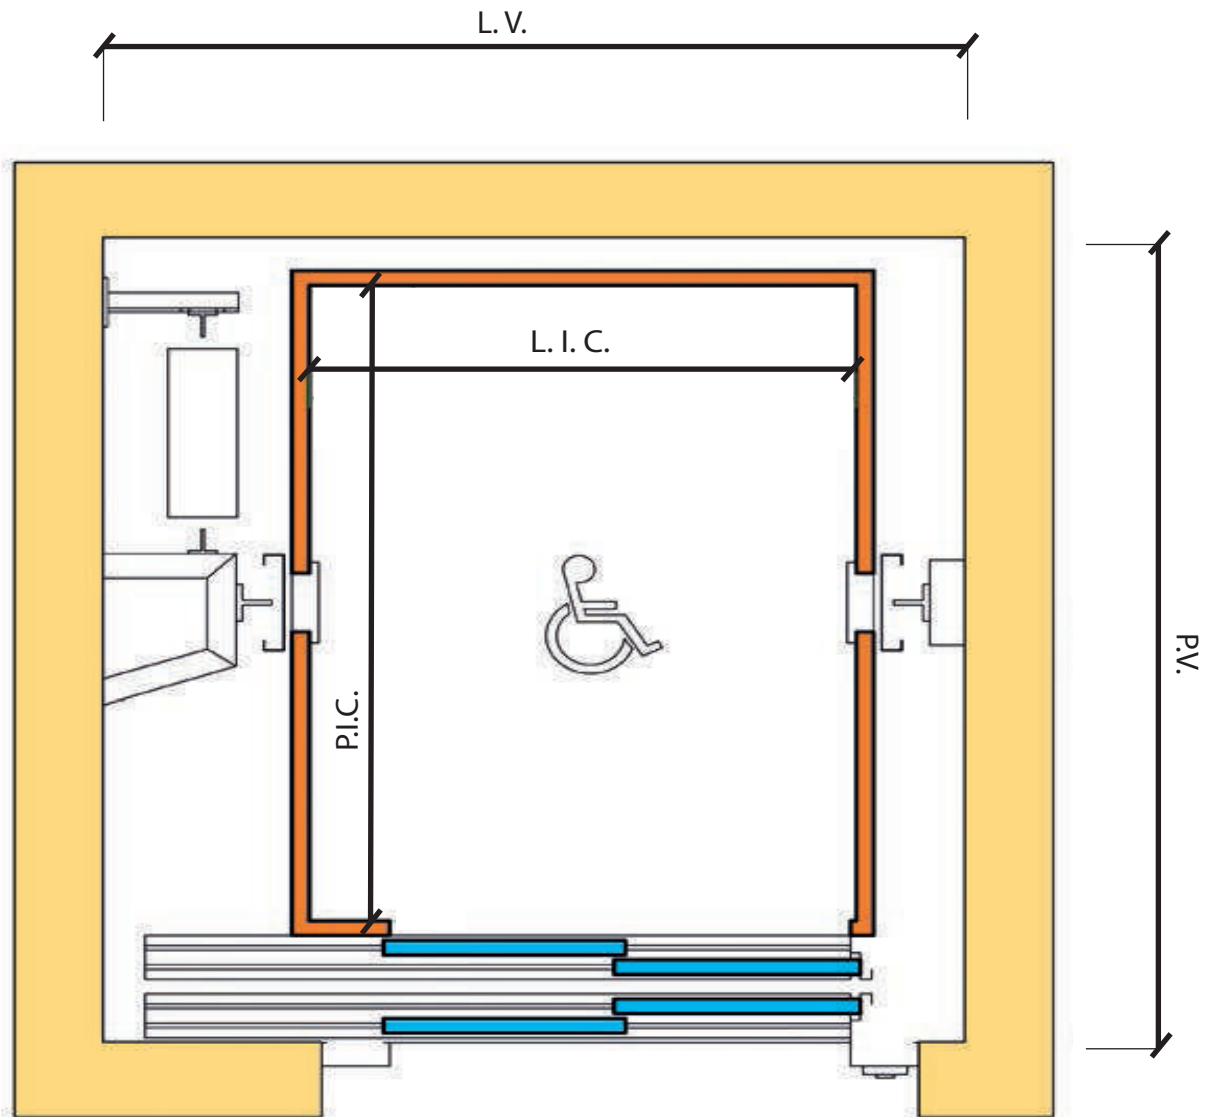

PORTATA CAPACITY Kg	PERSONE PERSONS	VELOCITA' SPEED m/s	L.V.	P.V.	L.I.C.	P.I.C.
480	6	1,0 - 1,6	1600	1800	1000	1250
630	8	1,0 - 1,6	1750	1900	1100	1400
800	10	1,0 - 1,6	2000	1800	1350	1400
900	12	1,0 - 1,6	2000	1900	1400	1500
1000	13	1,0 - 1,6	2200	1900	1600	1400

IMPIANTO TRADIZIONALE GEARLESS TRADITIONAL SYSTEM GEARLESS

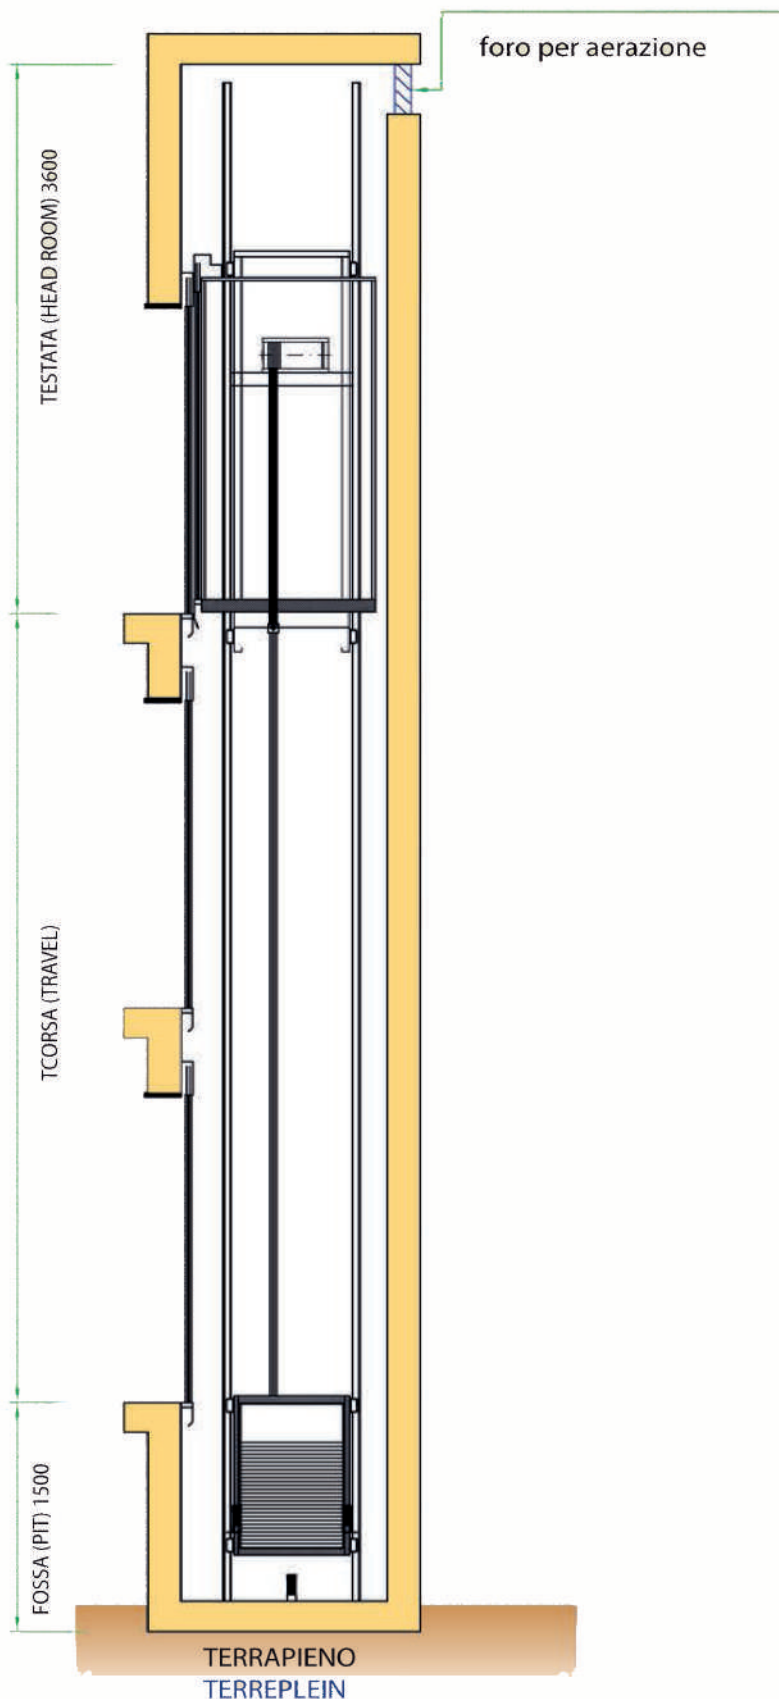

CARATTERISTICHE - FEATURES

IMPIANTI MACHINE	Single, Duplex, Triplex, Quadruplex
PORTATA CAPACITY	Da 480 Kg a 1800 Kg From 480 Kg to 1800 Kg
VELOCITA' SPEED	Da 0,60 m/s a 1,60 m/s From 0,60 m/s to 1,60 m/s
FERMATE STOPS	MAX 32
MANOVRA OPERATION	Universale, Prenotato salita e discesa
PORTE DOORS	Telescopiche / Centrali Telescop / Central
APERTURA PORTE OPENING DOORS	Da 750 mm a 1500 mm From 750 mm to 1500 mm
ALTEZZA PORTE HEIGHT DOORS	=> 2000
INGRESSI ENTRANCES	Singolo / Opposti Single / Opposite